
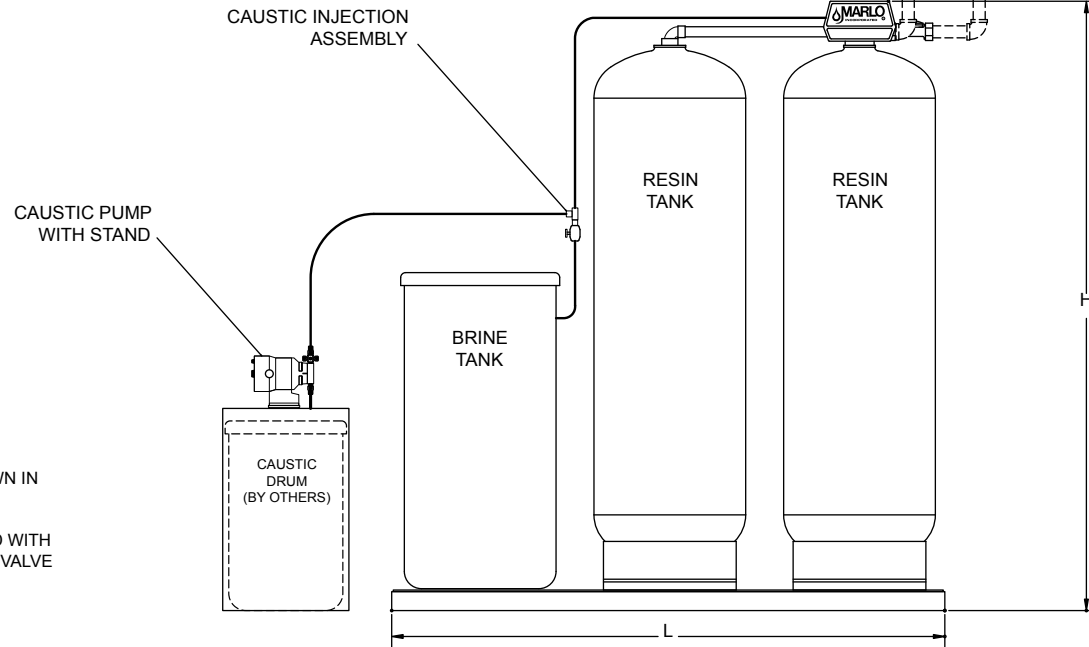
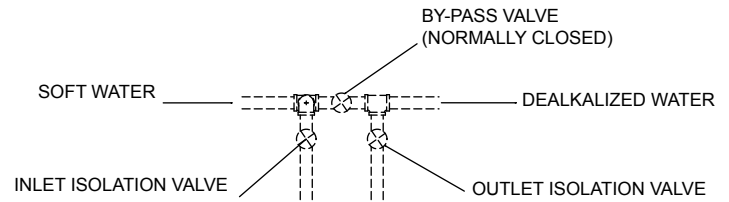


PIPE SIZES      DIMENSIONS

INLET      LENGTH      \_\_\_\_\_

OUTLET      WIDTH      \_\_\_\_\_

DRAIN      HEIGHT      \_\_\_\_\_

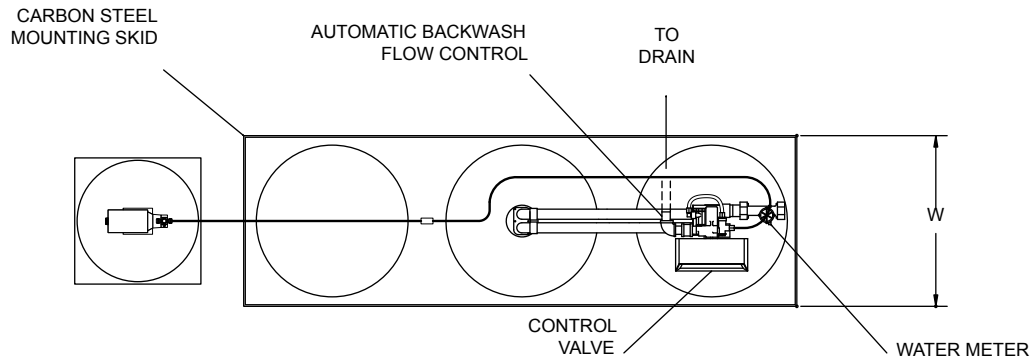

5-241

NOTE: ALL PIPING, FITTINGS, ETC SHOWN IN BROKEN LINES ARE BY OTHERS

SKID MOUNTED SYSTEMS ARE SHIPPED WITH THE RESIN PRELOADED AND CONTROL VALVE INSTALLED.

REVISIONS			
NO.	DATE	BY	REMARKS



MATD SERIES DEALKILIZER  
SKID MOUNTED SYSTEM

FRAC. ±	DEC. ±	FILE ID. MATD SKID MOUNT	
DRN.	RMM	SCALE NTS	SHEET 1 OF 1
APP'D.	DRAWING NO.		REV.
DATE 9-14-04			0